



NOTES:
 CUSHION MEASURES
 20" X 16" DEEP X 2" THICK

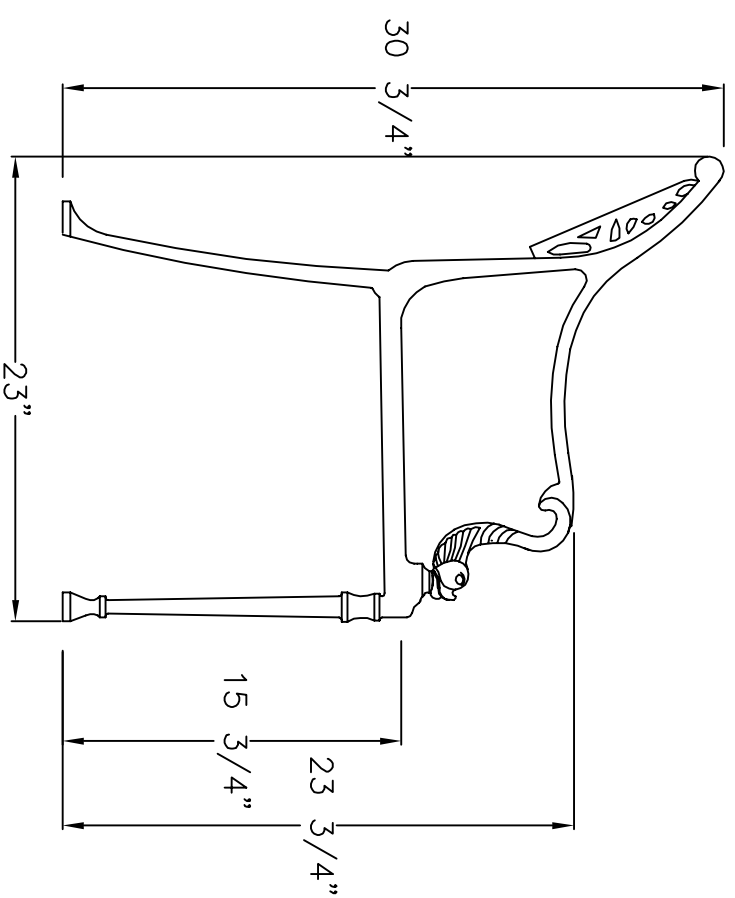

SIDE ELEVATION

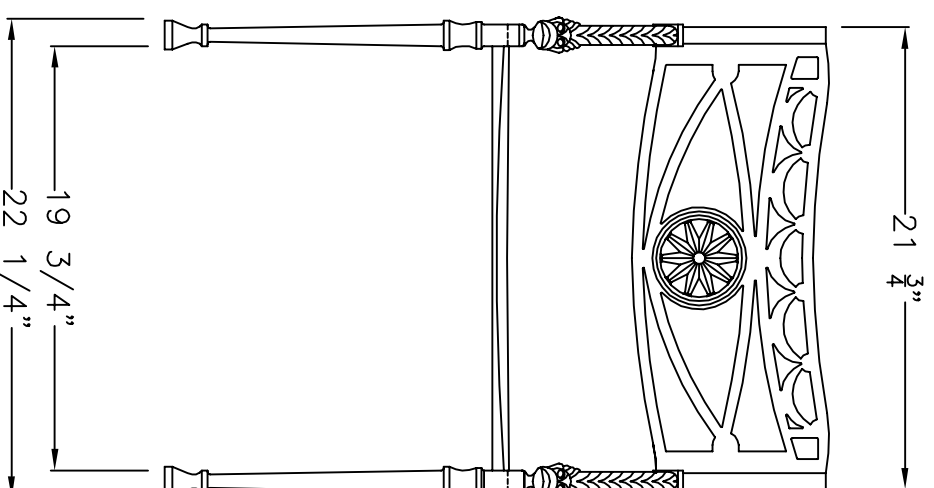

FRONT ELEVATION

KENNETH LYNCH & SONS
 114 WILLENBROCK ROAD
 OXFORD, CT 06478
 PHONE 203-264-2831
 FAX 203-264-2833

FC20 FILIGREE CHAIR - FLORENTINE

Scale: 3/4"=1'-0"	Date: 9/10/20	Drawn: M.T.D.
MATERIAL: CAST ALUMINUM, WELDED		
#FC20 FILIGREE		