

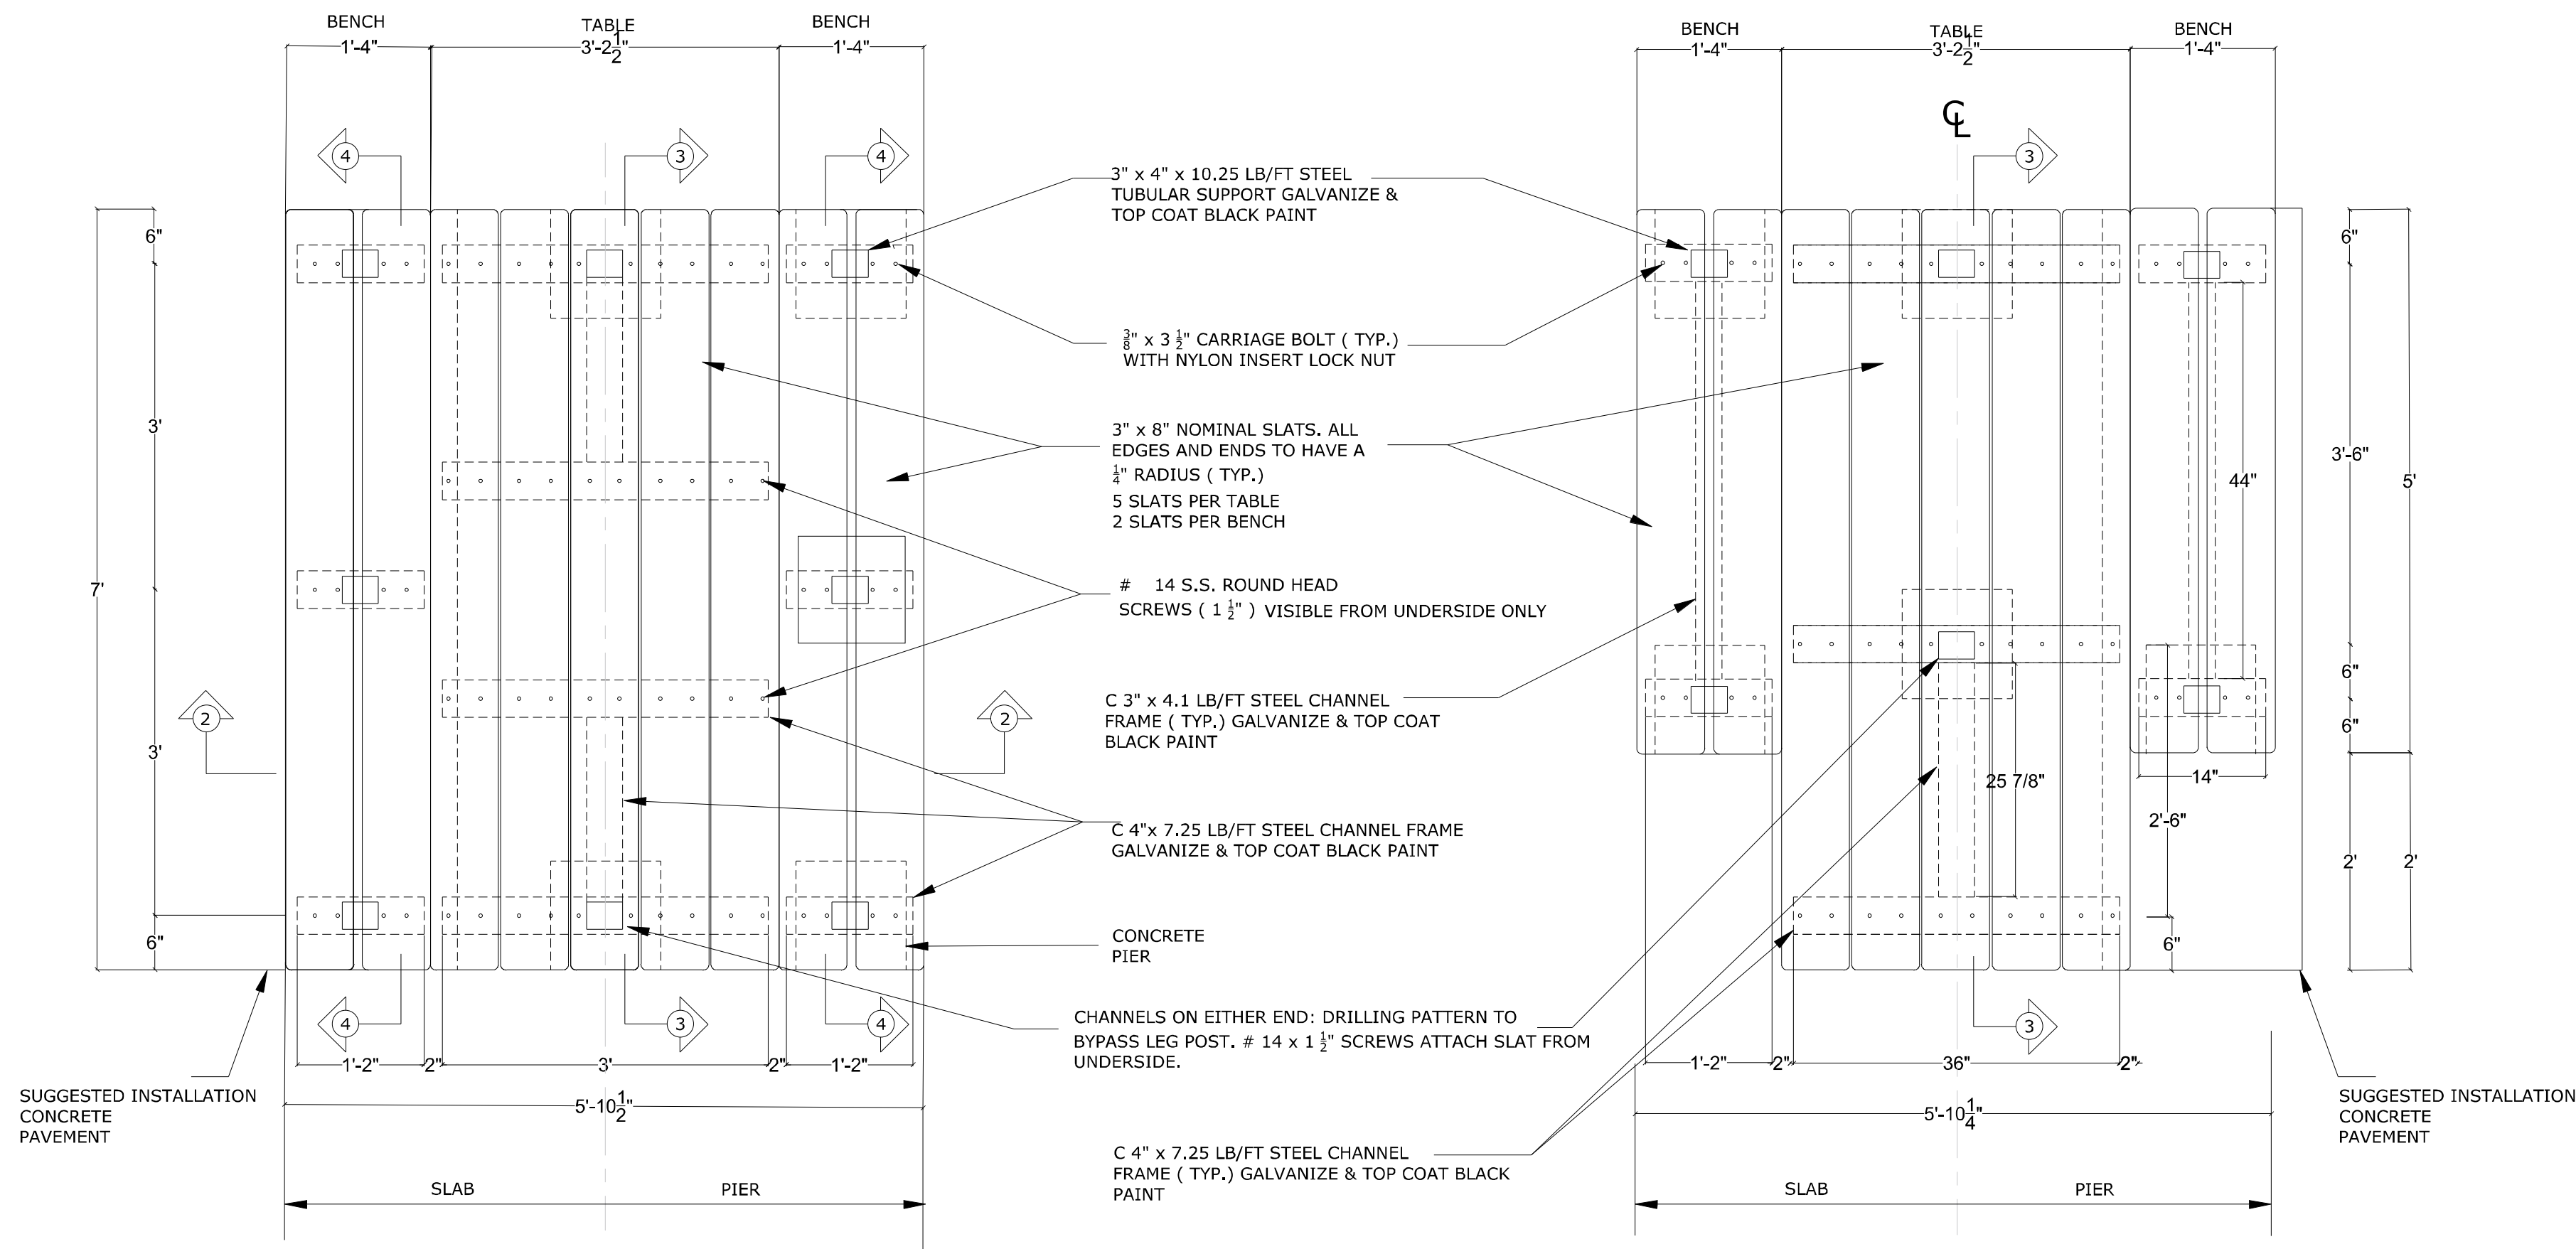
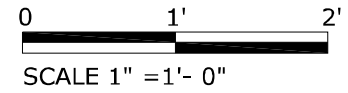



#3365 STANDARD PICNIC TABLE - PLAN

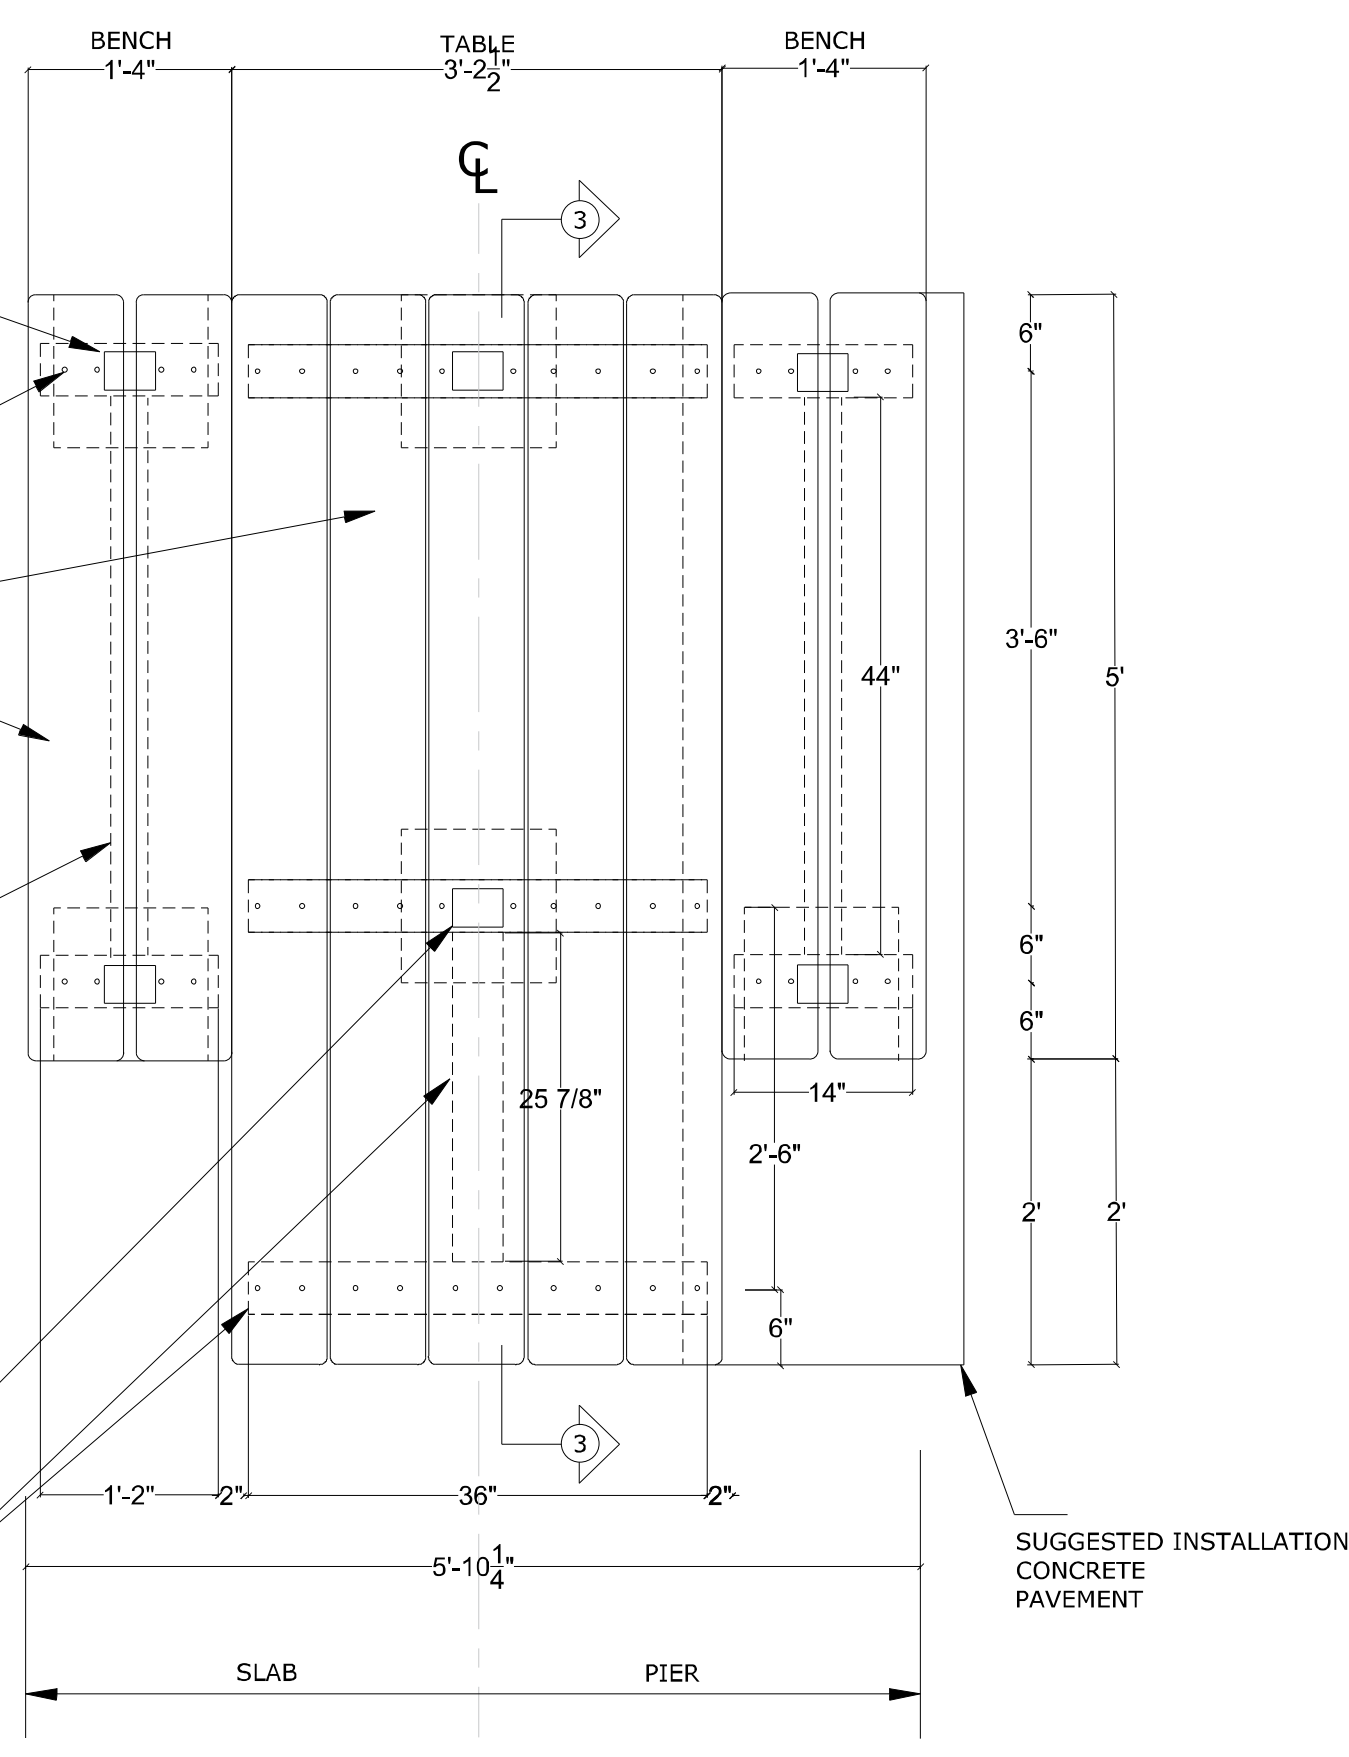


#3370 ACCESSIBLE PICNIC TABLE - PLAN

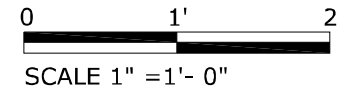



1A CHANNEL DRILLING PATTERN

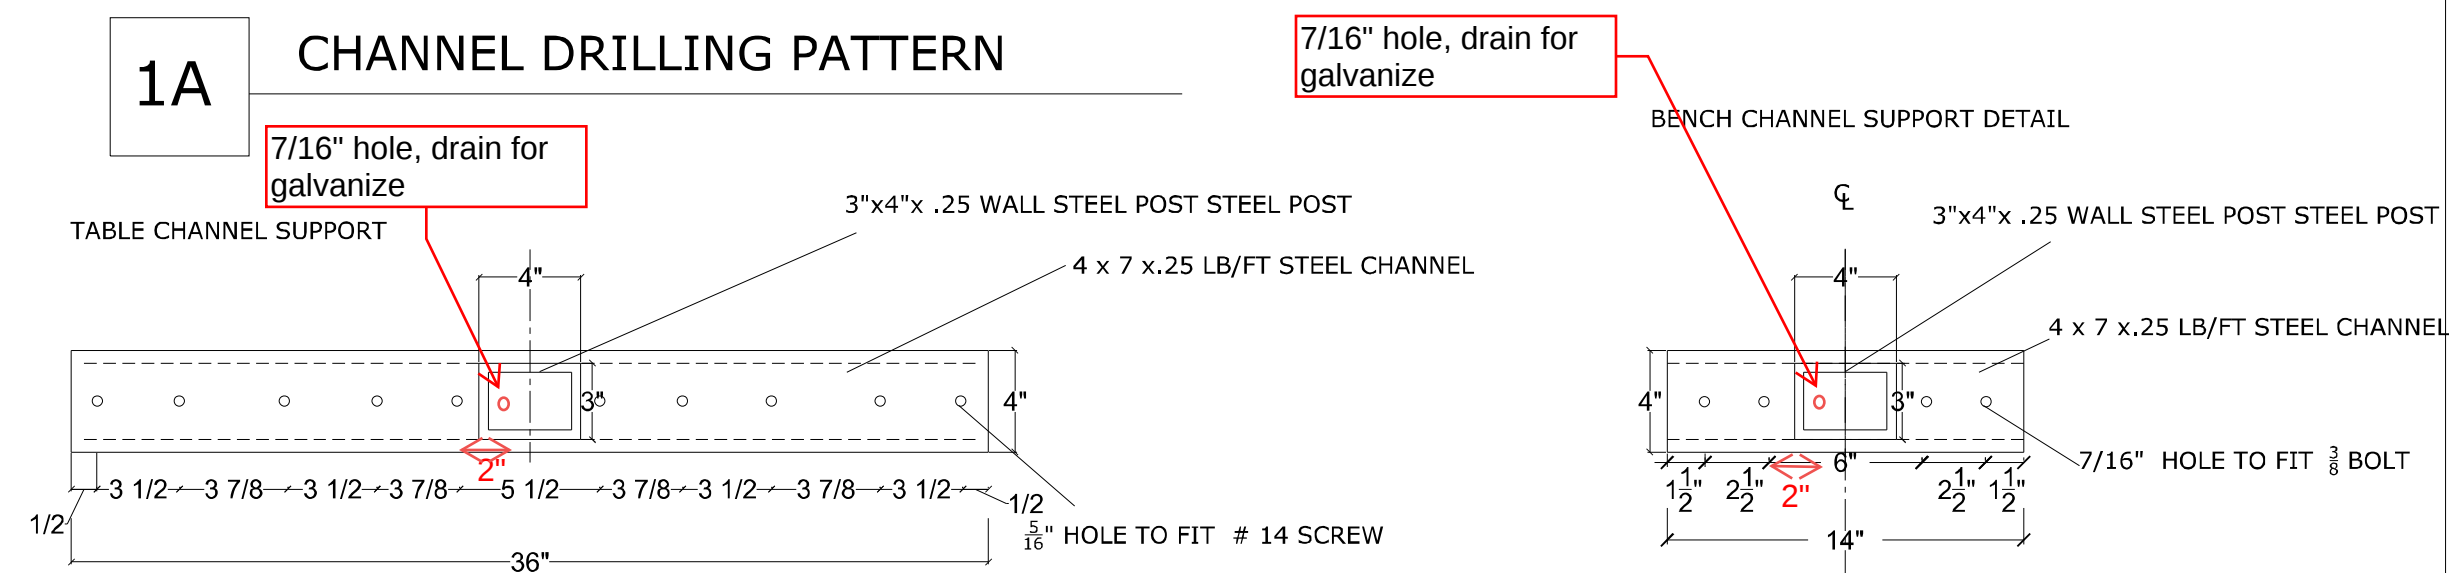

2 SECTION - STANDARD/ACCESSIBLE


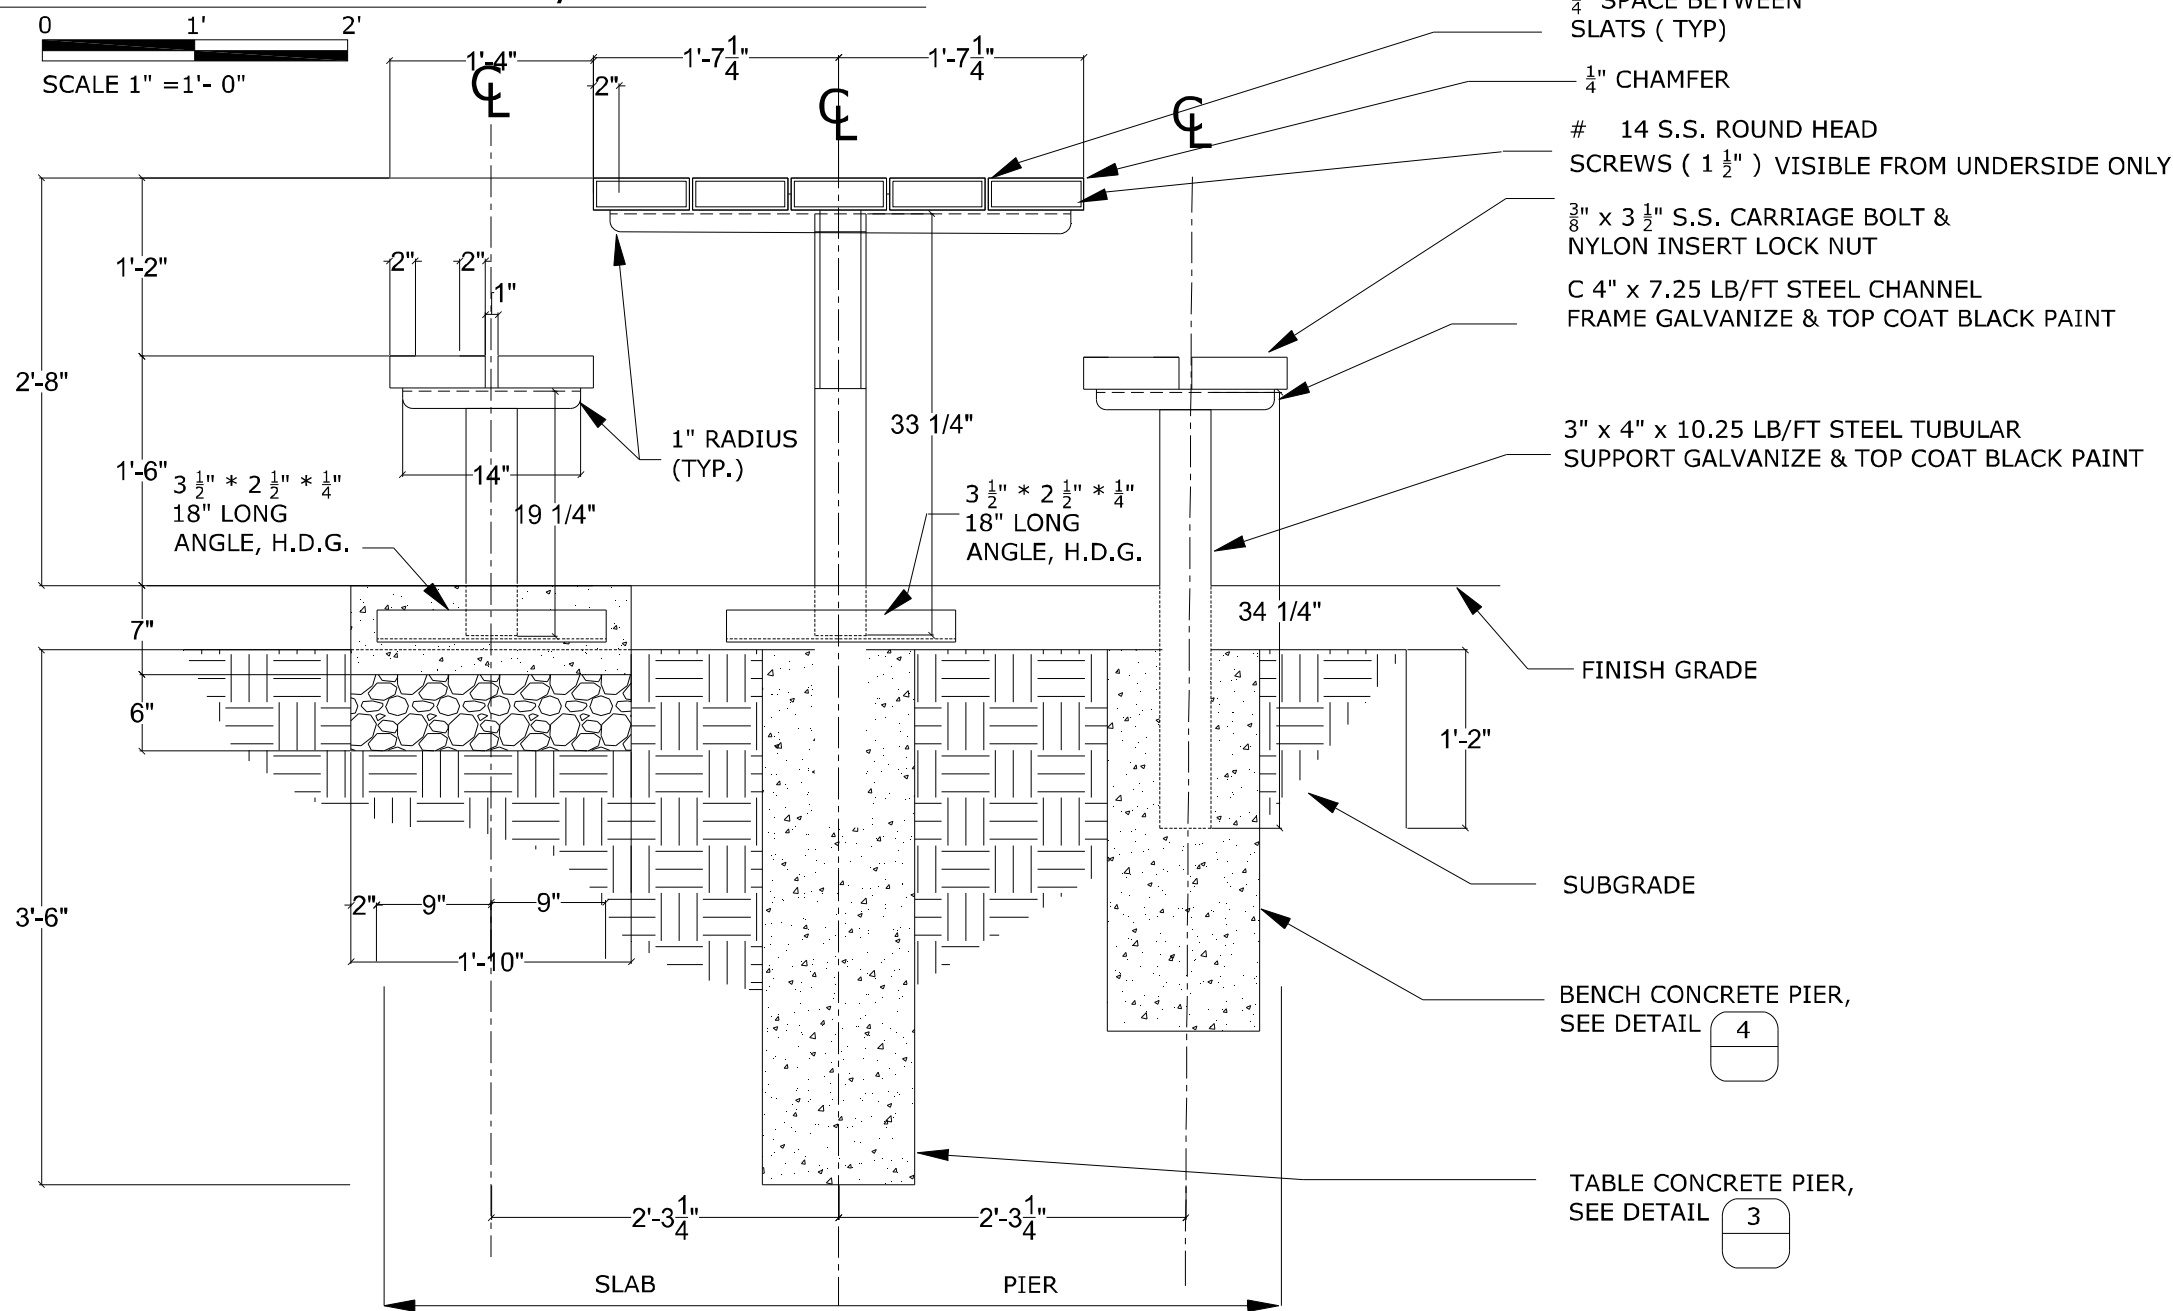


3A TABLE SECTION - STANDARD

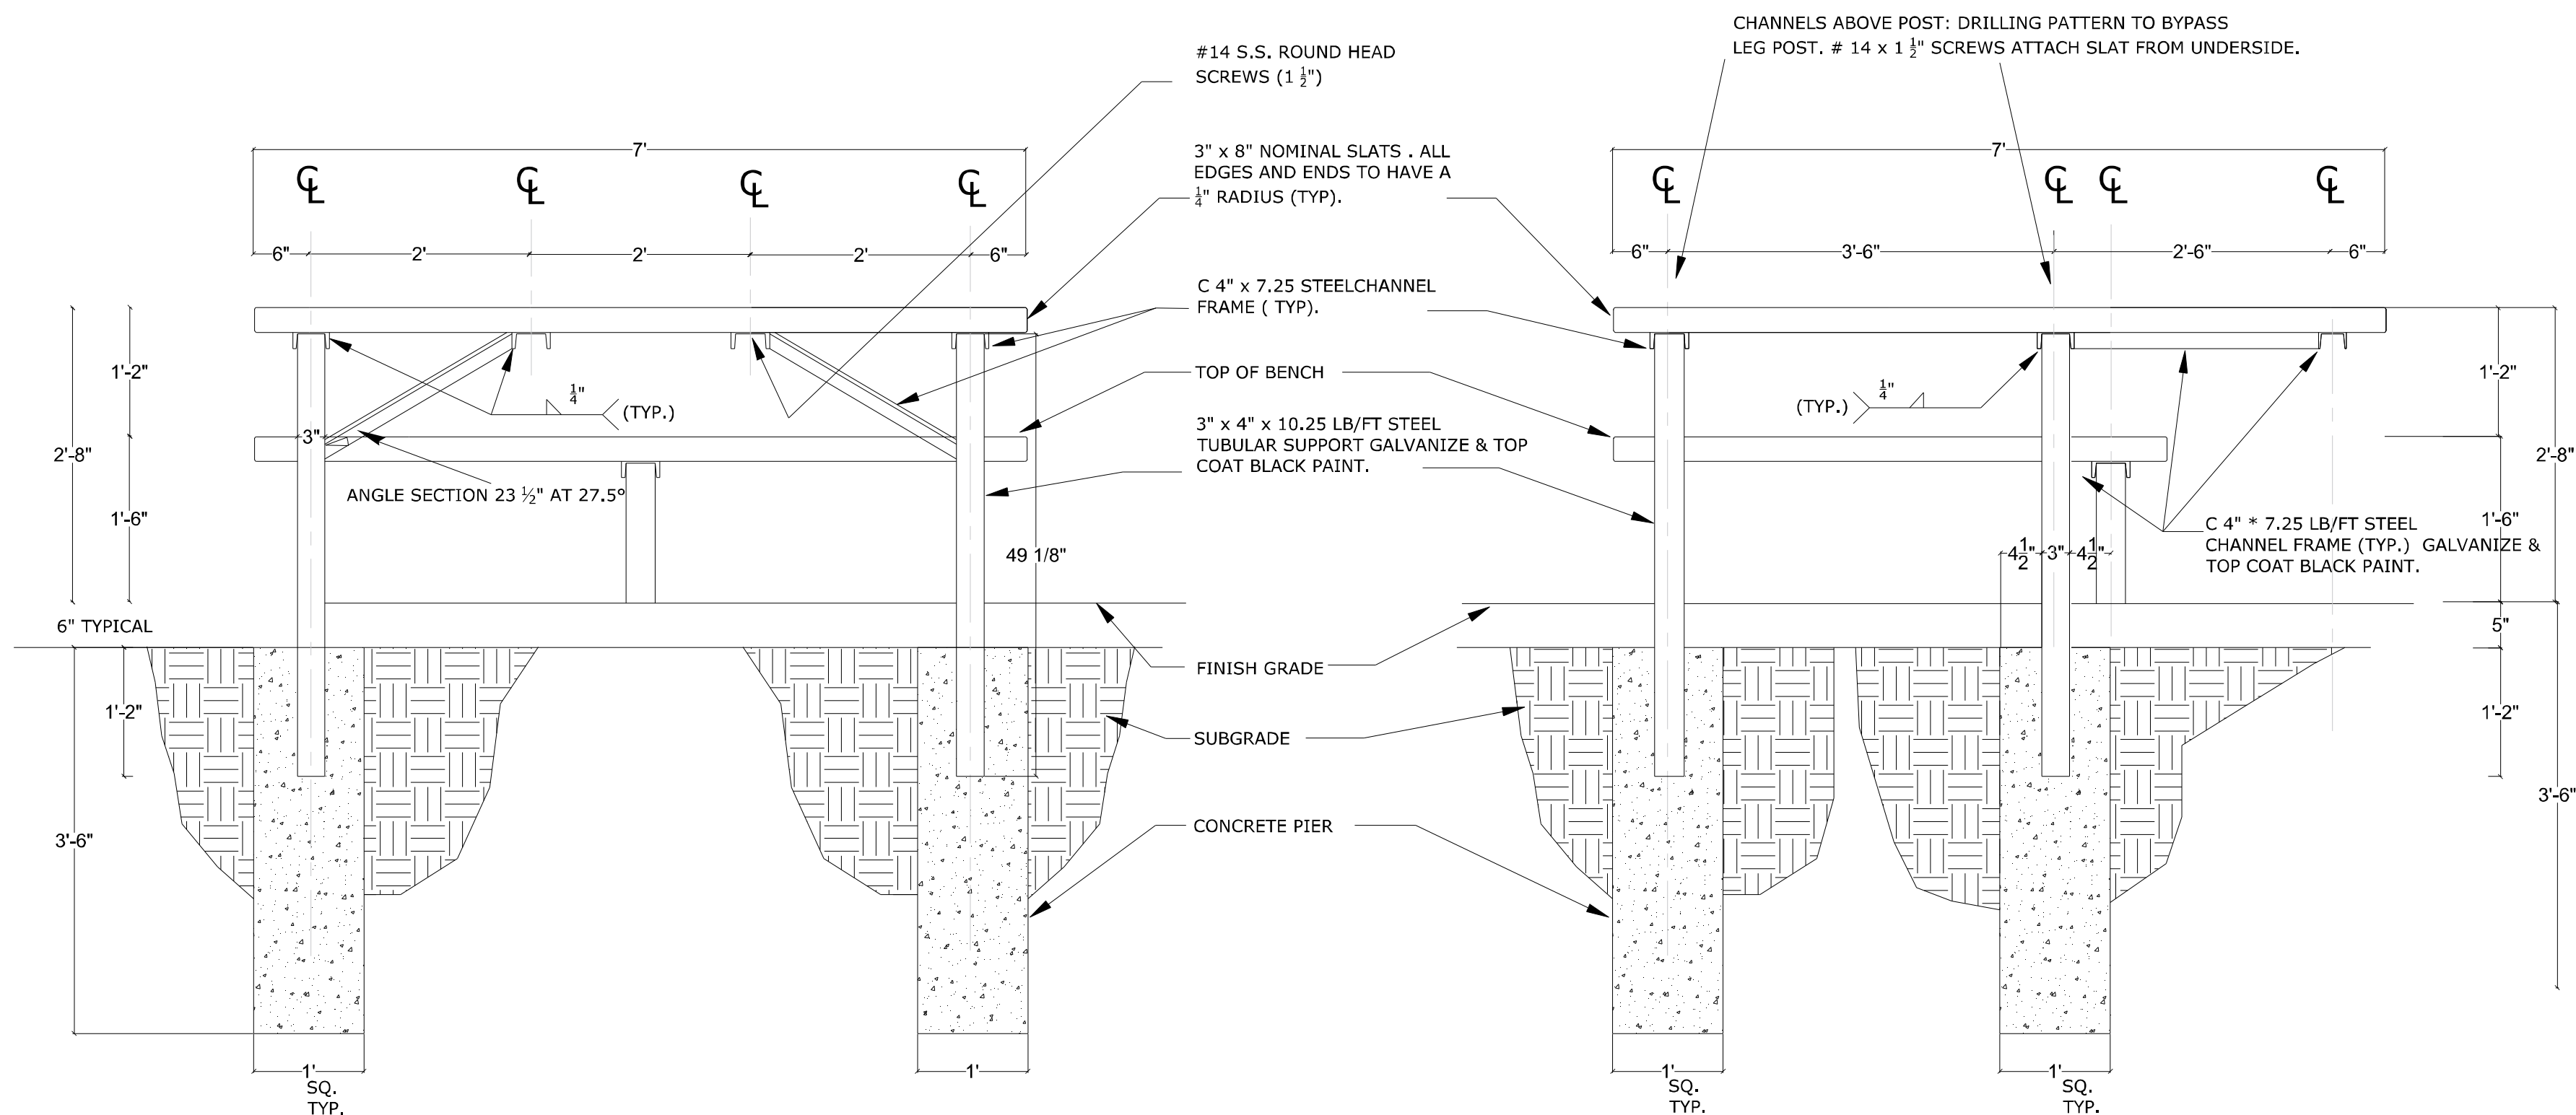
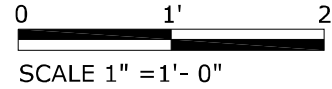


NOTE:
TABLE SHALL ALWAYS BE SET ON PIERS REGARDLESS OF BENCH TYPE.



3A TABLE SECTION - ACCESSIBLE

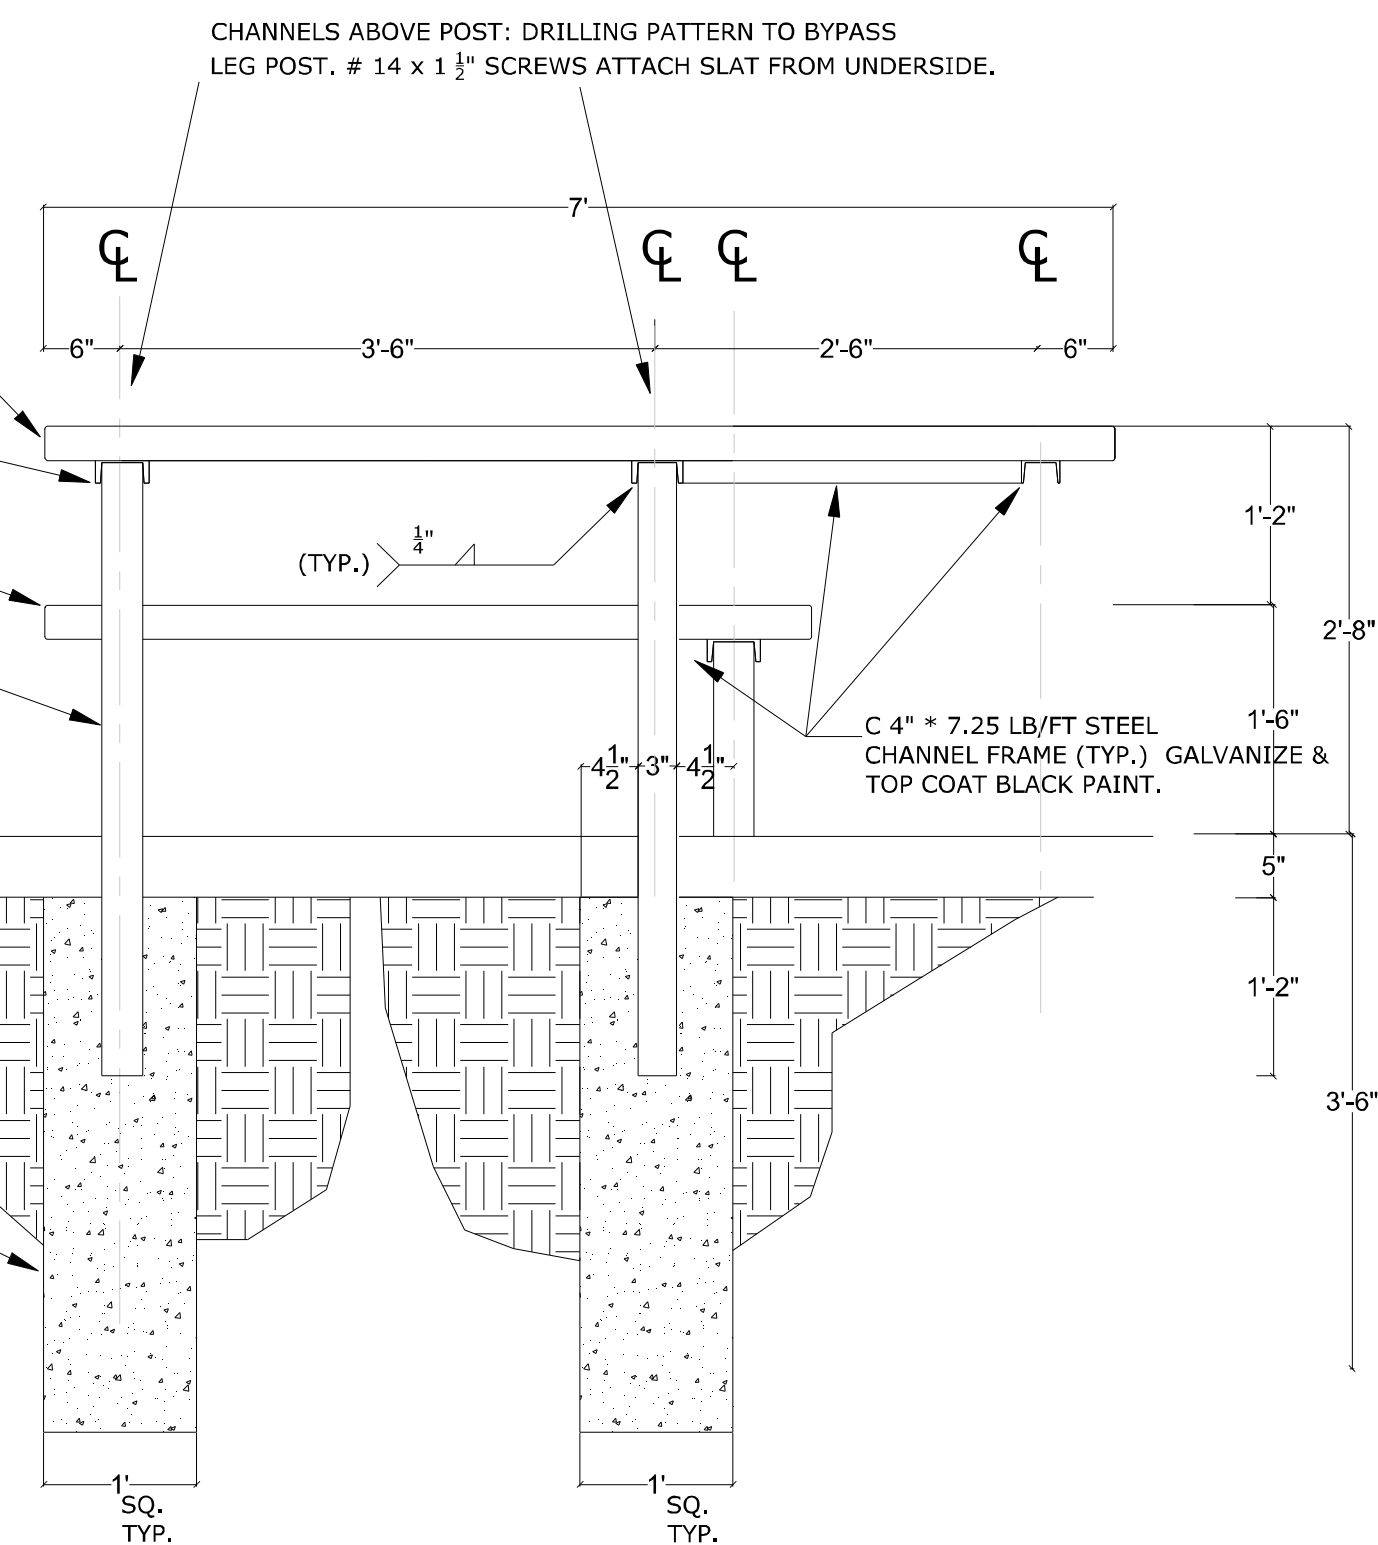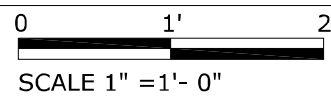

4 SLAB/PIER TYPE BENCH-SECTION-STANDARD

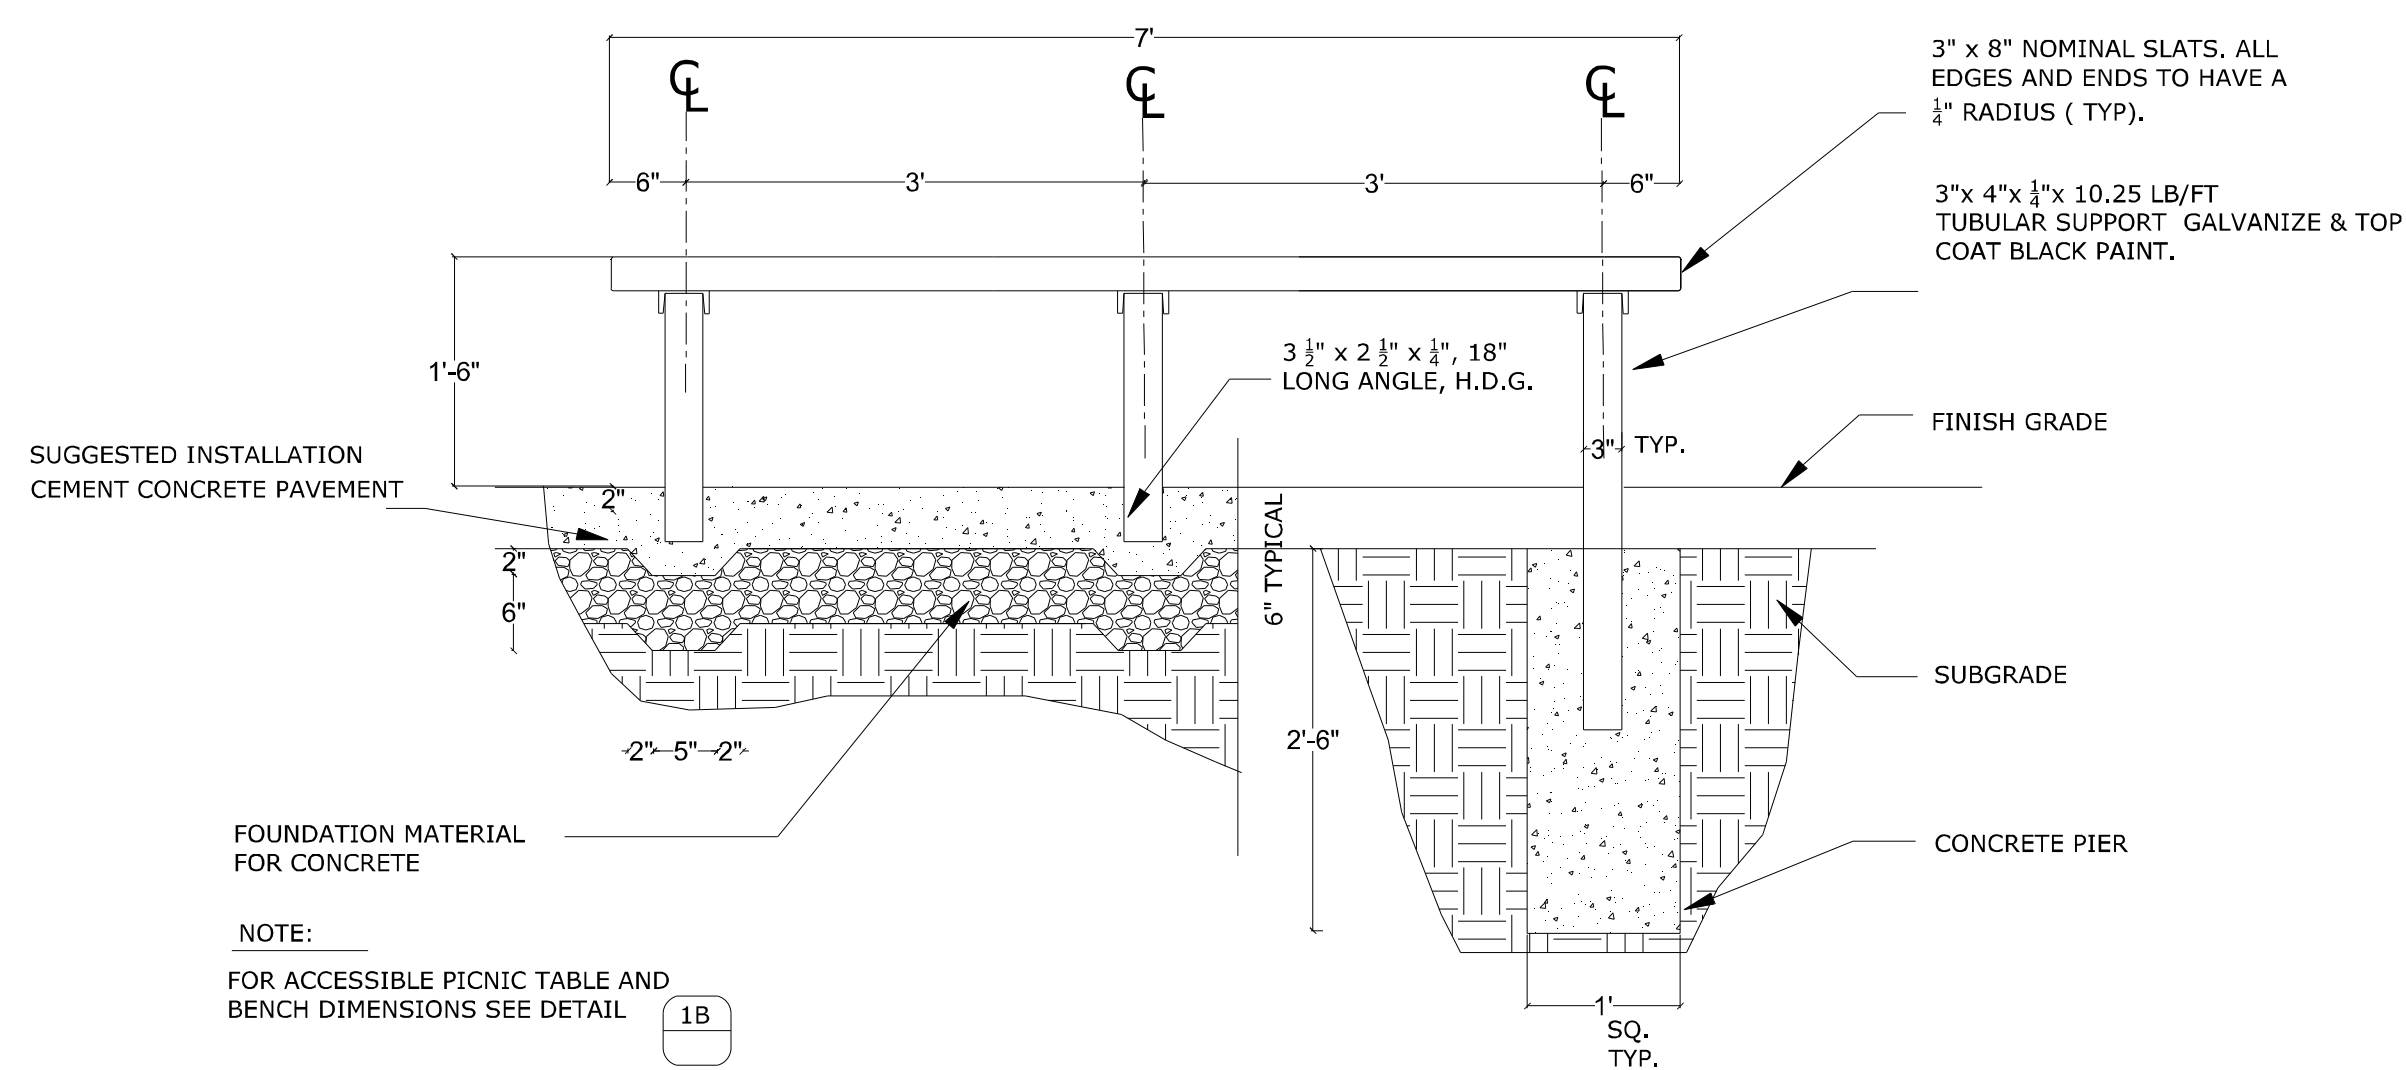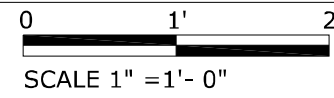

4 ACCESSIBLE PICNIC TABLE -PLAN

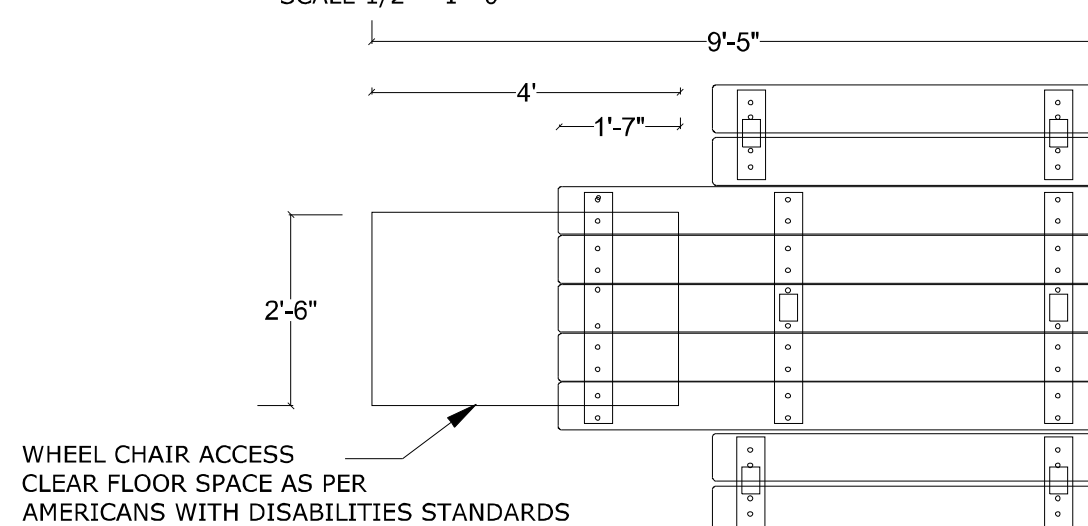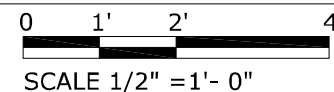

KENNETH LYNCH & SONS

114 WILLENBROCK ROAD
OXFORD CT, 06478
203 - 264 - 2831
INFO@KLYNCHANDSONS.COM

3365 STANDARD AND 3370 ADA PICNIC TABLE

Scale: Date: 5/14/2024 Drawn: Dream3Ds

RECYCLED PLASTIC LUMBER AND STEEL TABLE

#3365-#3370 PICNIC