



1/2" drain with 3/4" garden hose connection for clean out

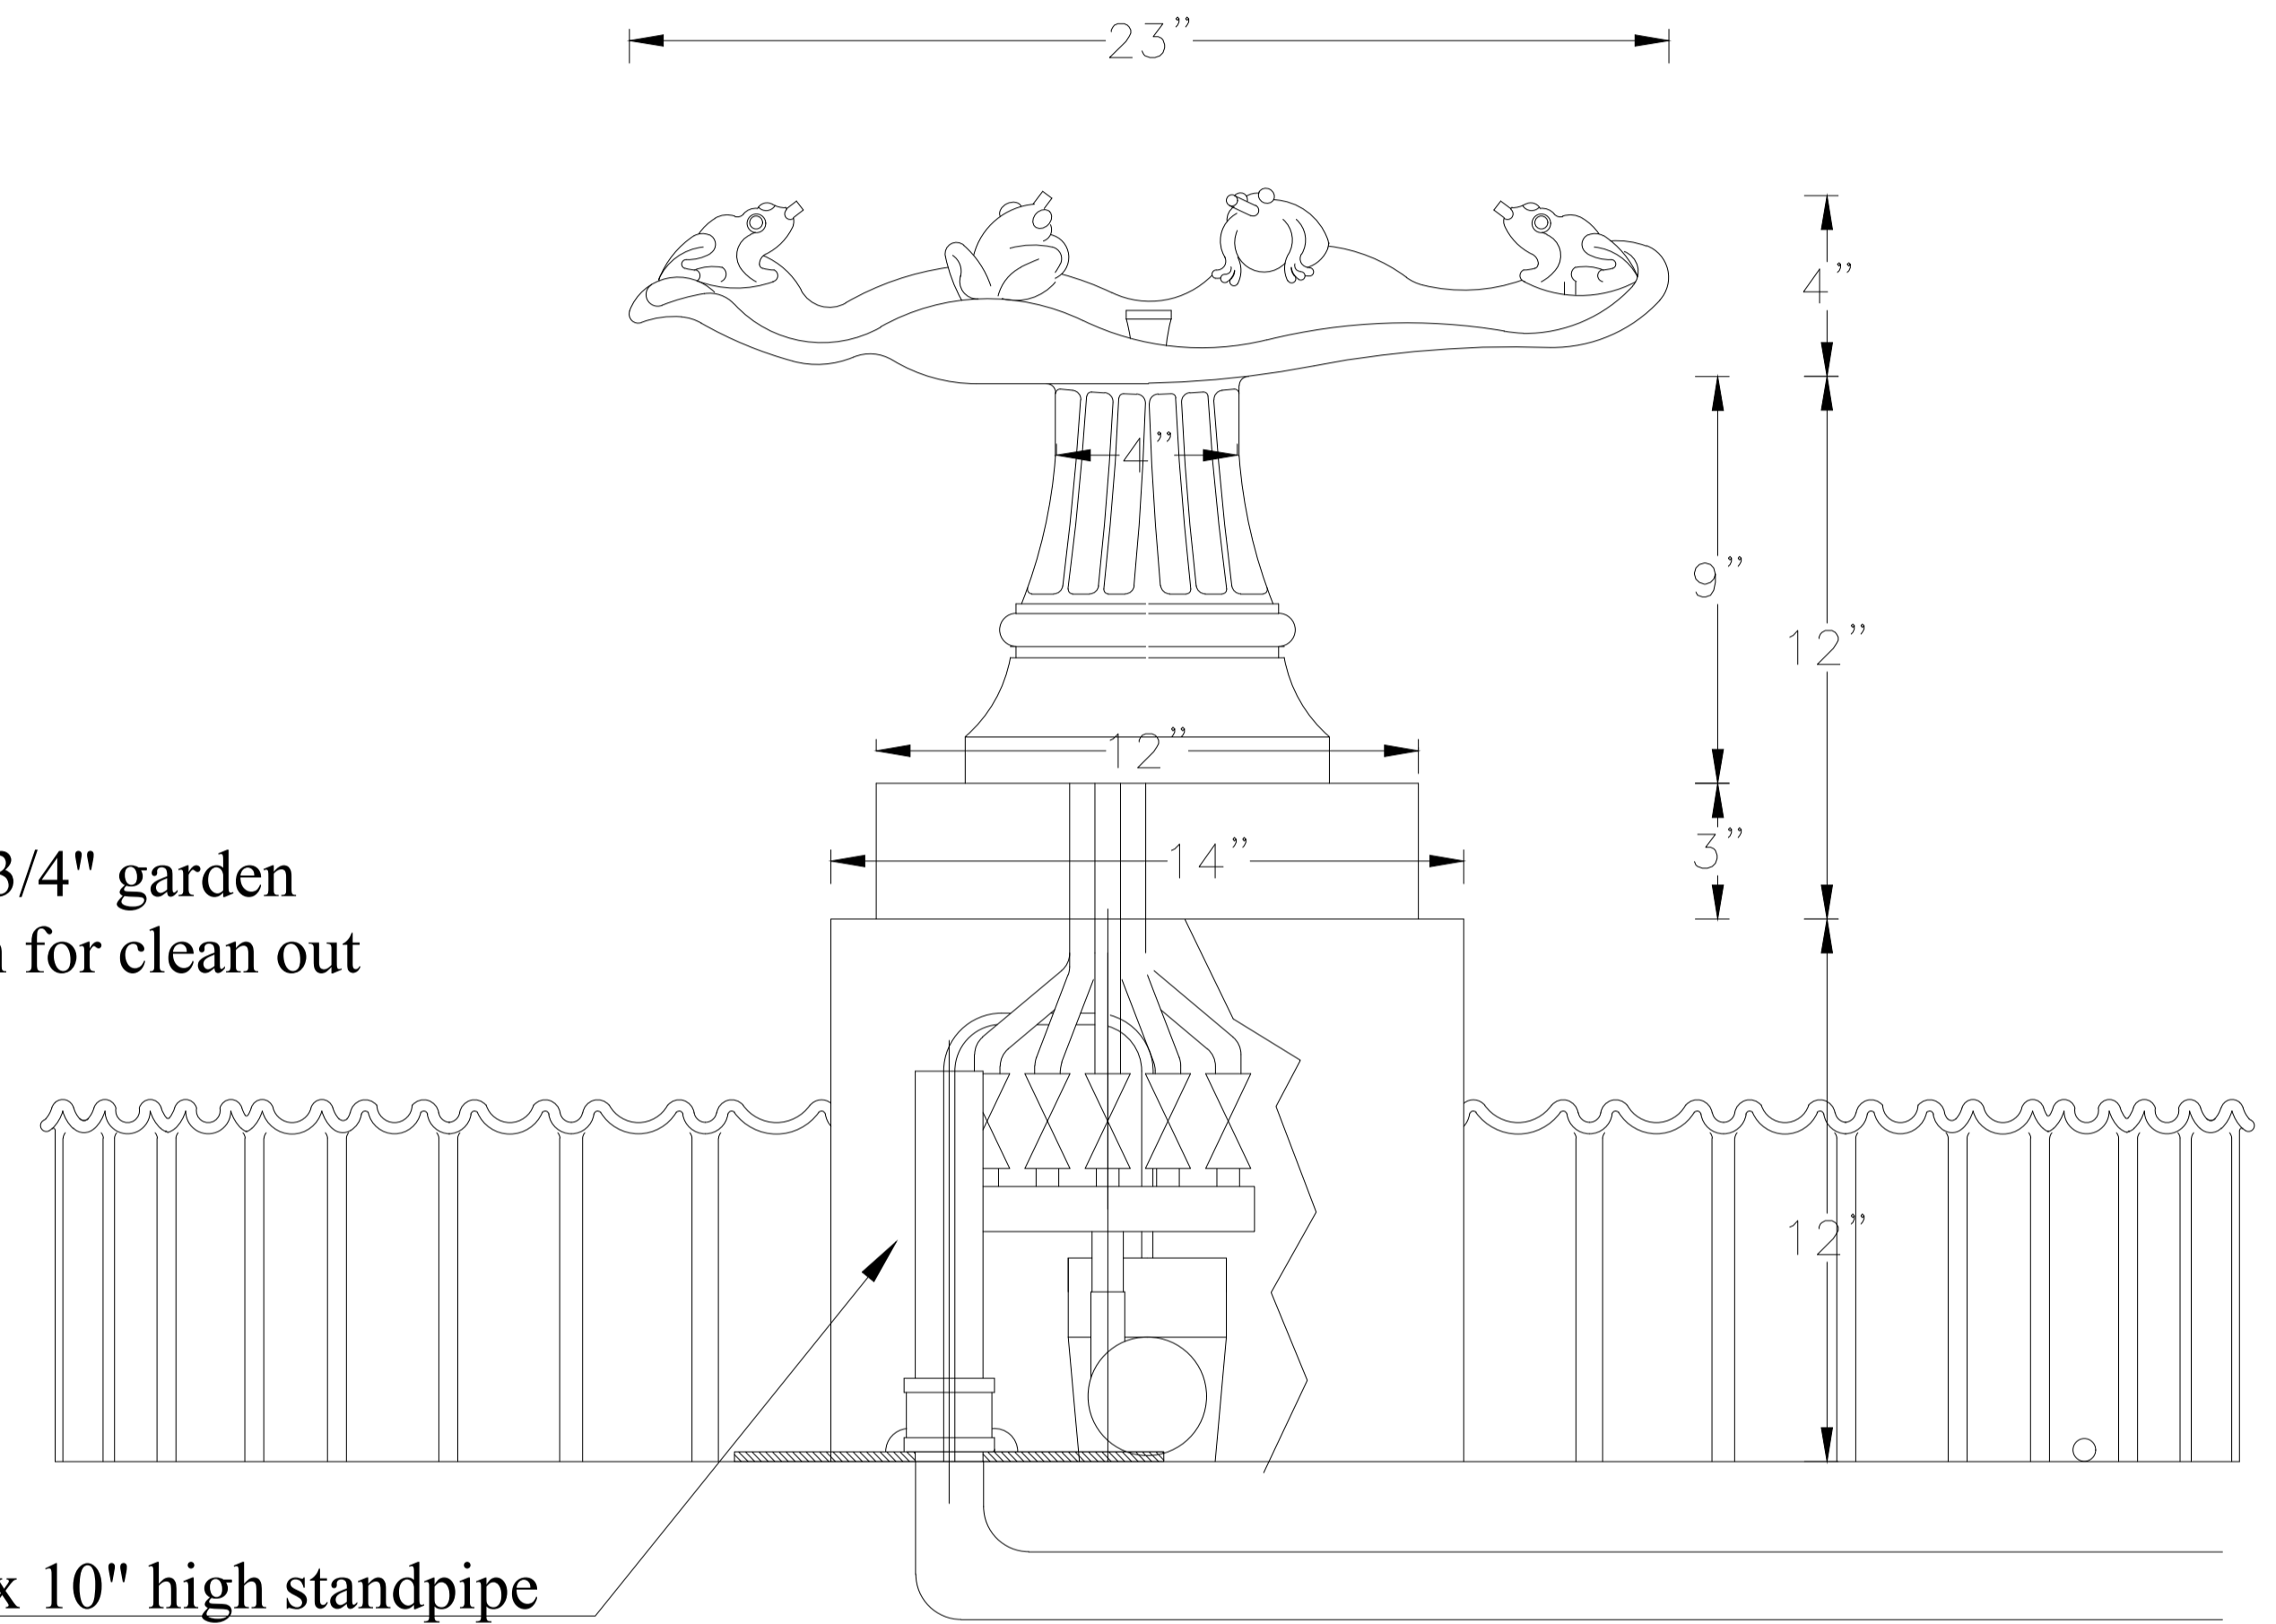

1 1/2" x 10" high standpipe for electrical cord

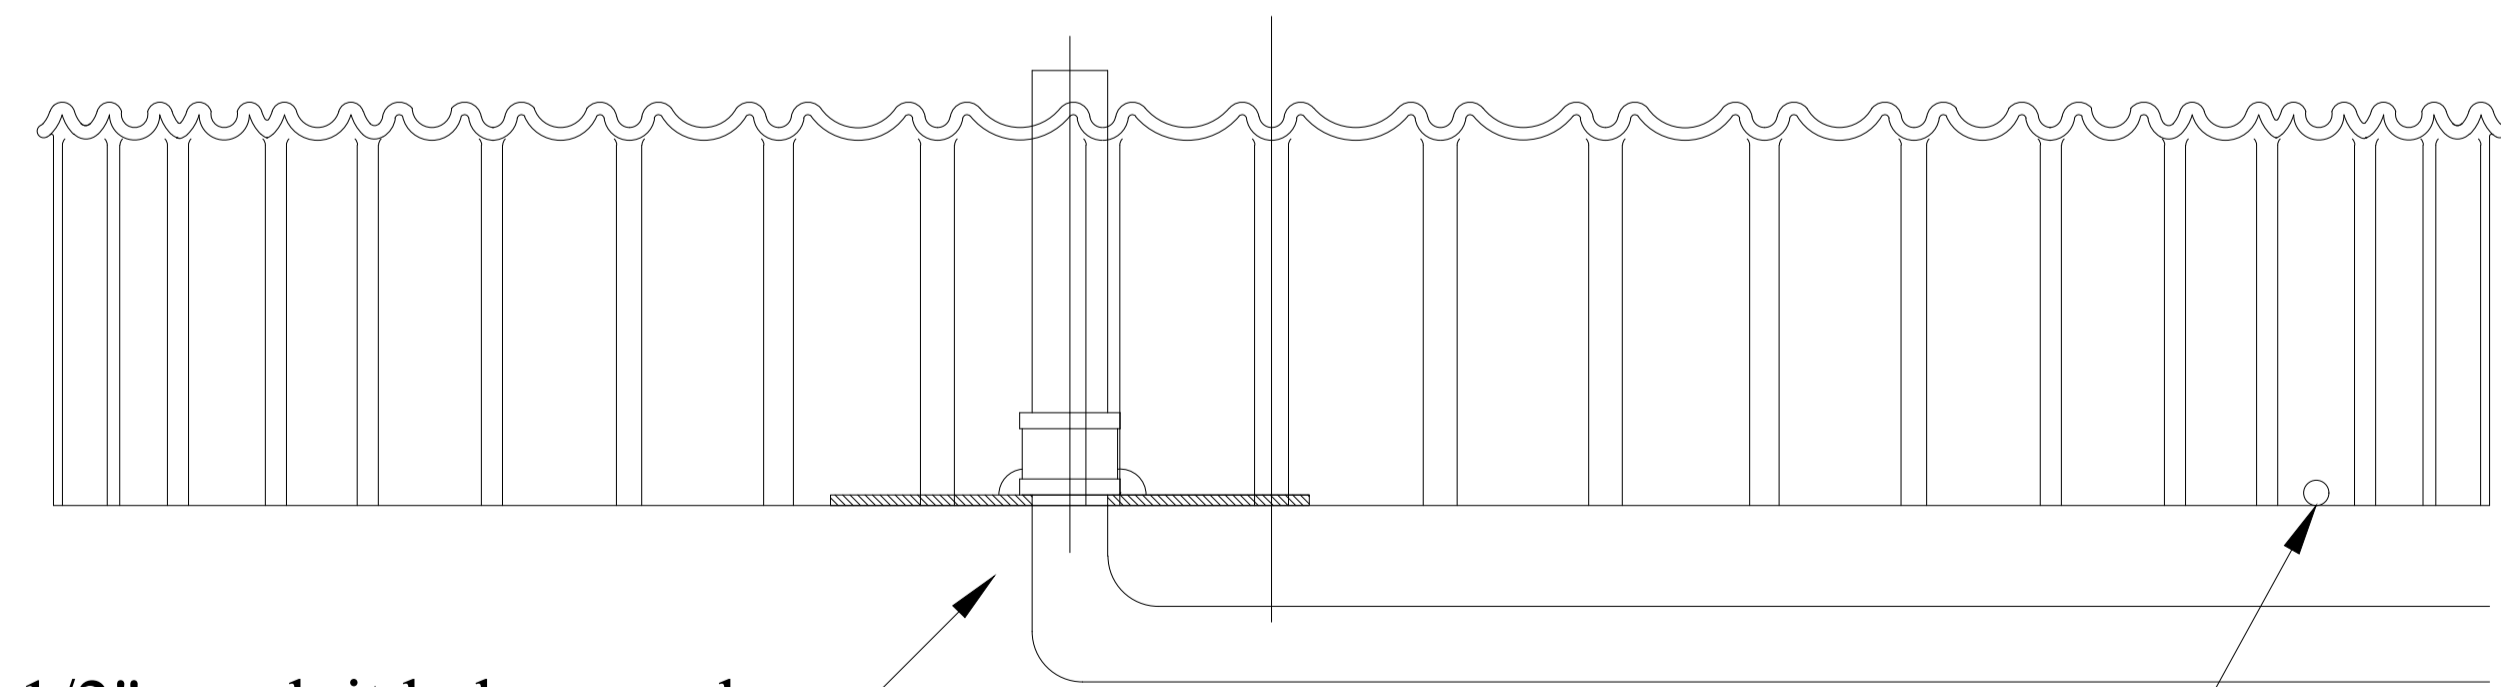

1 1/2" conduit below grade by others, with sweep elbow for electrical cord.

TYPICAL POOL

1/2" drain with 3/4" garden hose connection for clean out.

## KENNETH LYNCH & SONS

114 WILLENBROCK ROAD  
 OXFORD CT 06478  
 203-264-2831  
 INFO@KLYNCHANDSONS.COM

2843 STANDARD FROG FOUNTAIN		
Scale 3"=1'-0"	Date: 10/22/24	HLP STUDIO
Matl: LEAD	#2843 FOUNTAIN PLAN	